


CUADRO DE SUPERFICIES REGISTRADAS/REALES

FINCA REGISTRAL N°	SUPERFICIE REGISTRADA	SUPERFICIE REAL
11.440	19.448,16 m ²	18.846,87 m ²
9.319	4.920,00 m ²	4.587,00 m ²
25.220	11.918,68 m ²	7.816,88 m ²
40.211	4.006,46 m ²	4.006,46 m ²
SUPERFICIE TOTAL	40.496,24 m ²	35.038,21 m ²

CUADRO DE SUPERFICIES CONSTRUIDAS

FINCA REGISTRAL N°	NAVE	SUP. CONSTRUIDA
11.440	1.1	240,48 m ²
	1.2	134,88 m ²
	1.3	127,97 m ²
	1.4	247,94 m ²
	7	520,54 m ²
	9	701,89 m ²
	10	488,81 m ²
	11	940,22 m ²
	24	213,55 m ²
	25	43,57 m ²
	2	646,58 m ²
	3	702,29 m ²
	4	327,45 m ²
	4.0	148,83 m ²
25.220	20	598,51 m ²
	21	745,84 m ²
	22	690,25 m ²
	23	609,04 m ²

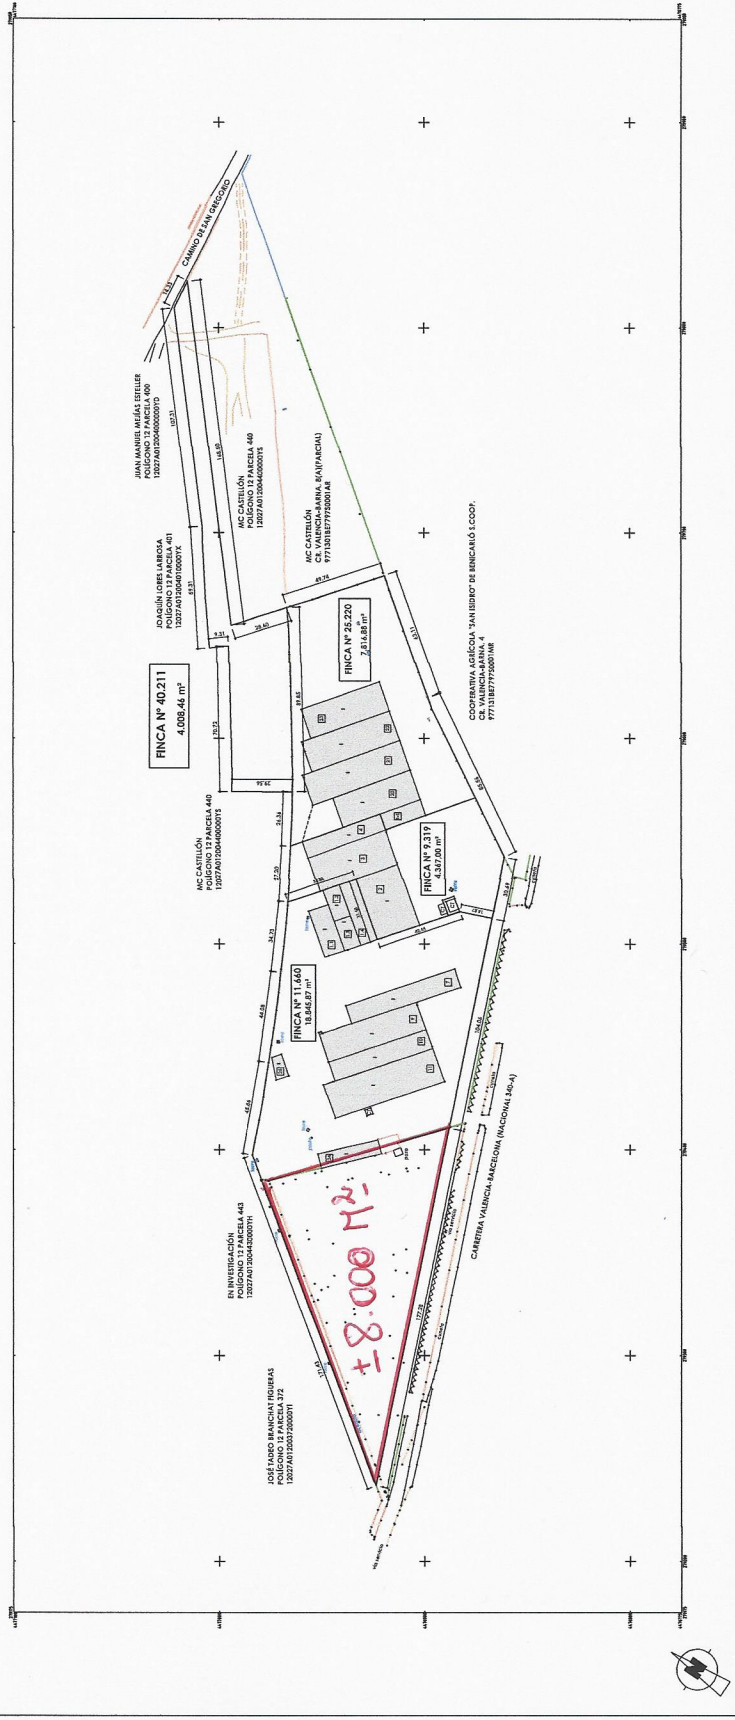

LEVANTAMIENTO TOPOGRÁFICO DE LAS FINCAS REG.
N° 9.319, 11.660, 25.220 Y 40.211 DE BENCARLO
PROYECTO: REGISTRO DE LA FIDUCIARIA DE LAS FINCAS REG. N° 9.319, 11.660, 25.220 Y 40.211 DE BENCARLO
EL REGISTRO NACIONAL

PROYECTO	10.2796
FECHA	2008.03.06
ESCALA	1:1000
UNIDADES Y SUPERFICIES	4